



THE MACARTHUR ~ \$189,900

FRONT ELEVATION

Scale 1/4" = 1'-0"

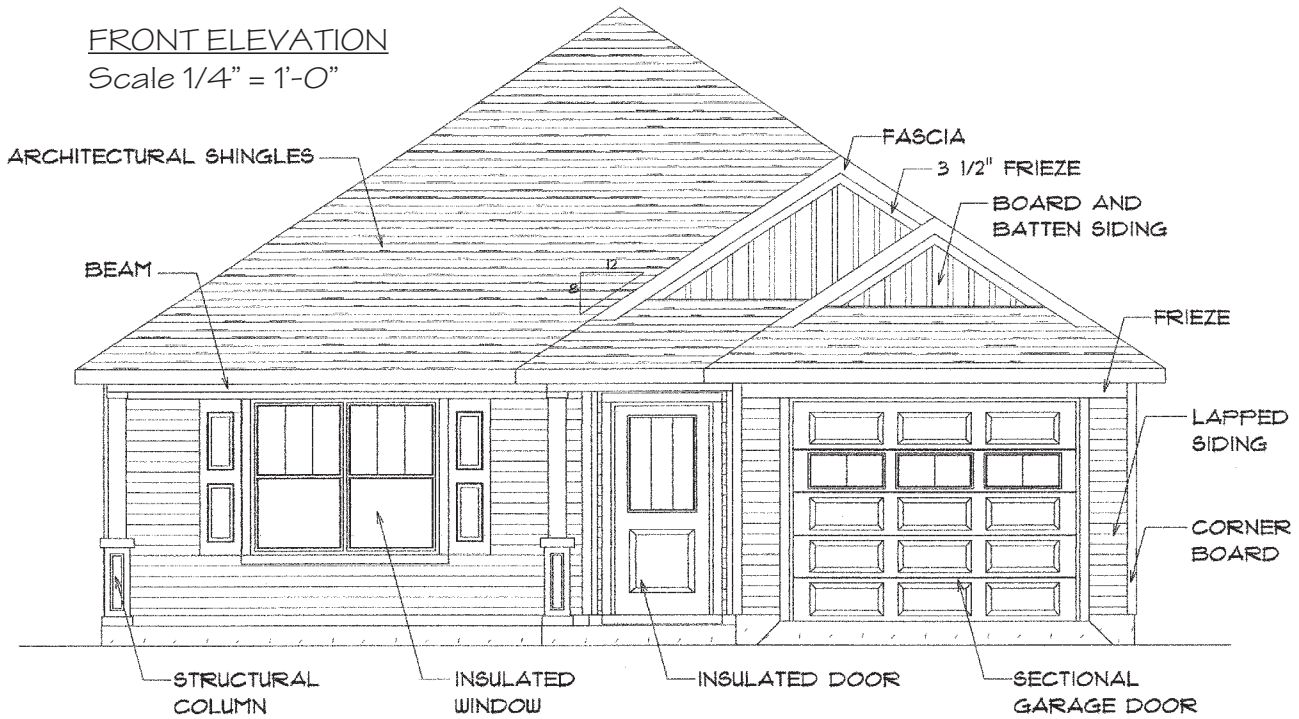


OPTIONAL BATH

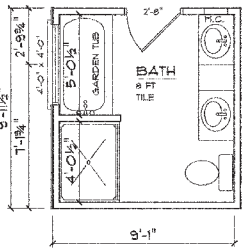

FLOORPLAN

Scale 1/4" = 1'-0"

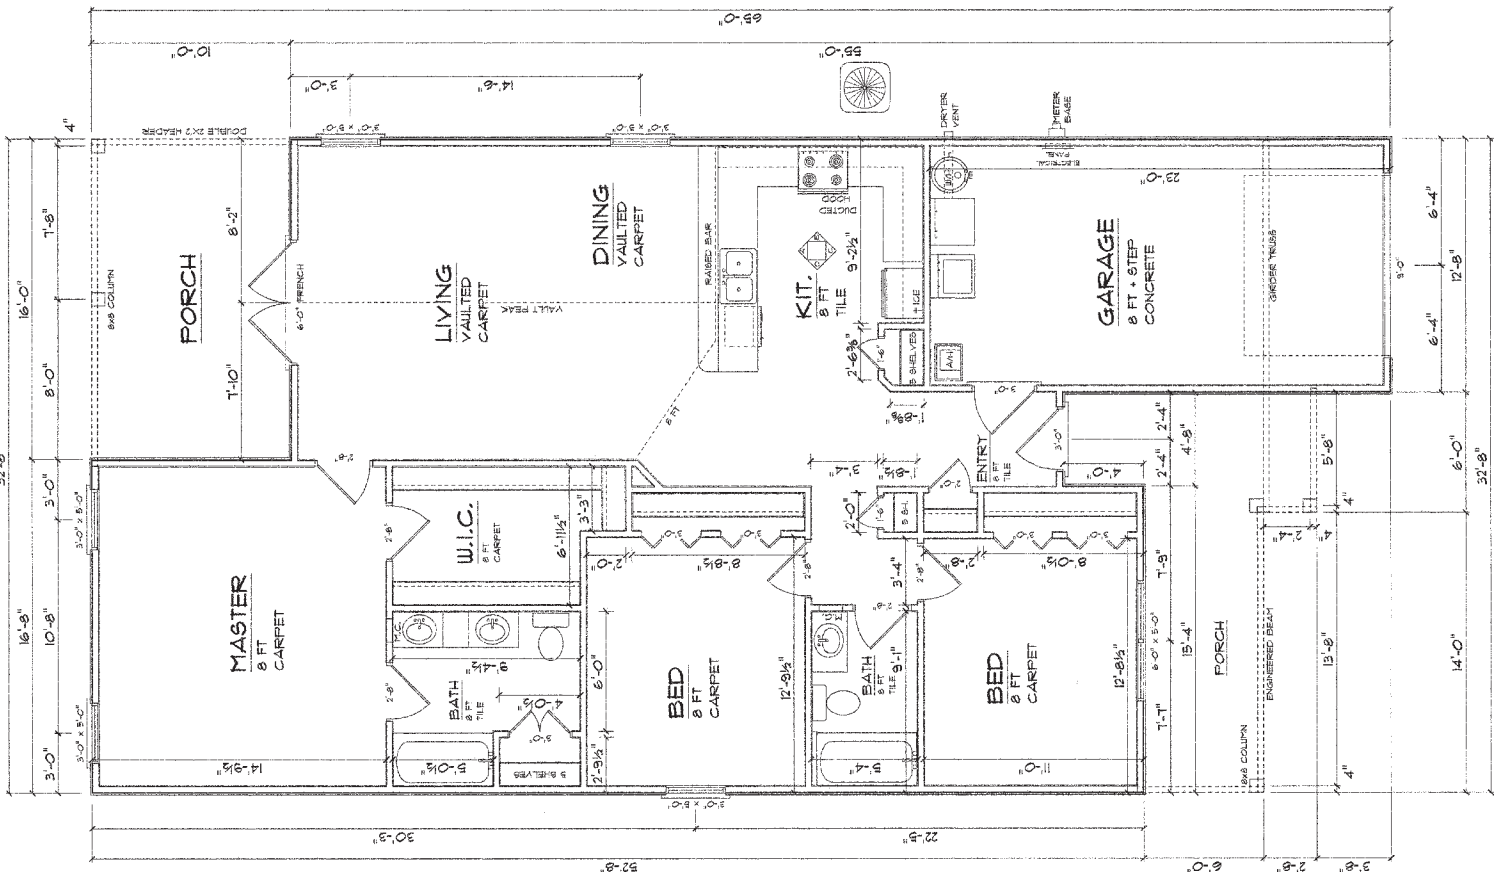

SQUARE FOOTAGE*

CONDITIONED	1425.0
GARAGE	283.6
FRONT PORCH	158.5
BACK PORCH	160.0
TOTAL	2027.1

*approximate