


# THE PALMETTO ~ \$159,900


## FRONT ELEVATION

Scale 1/4" = 1'-0"

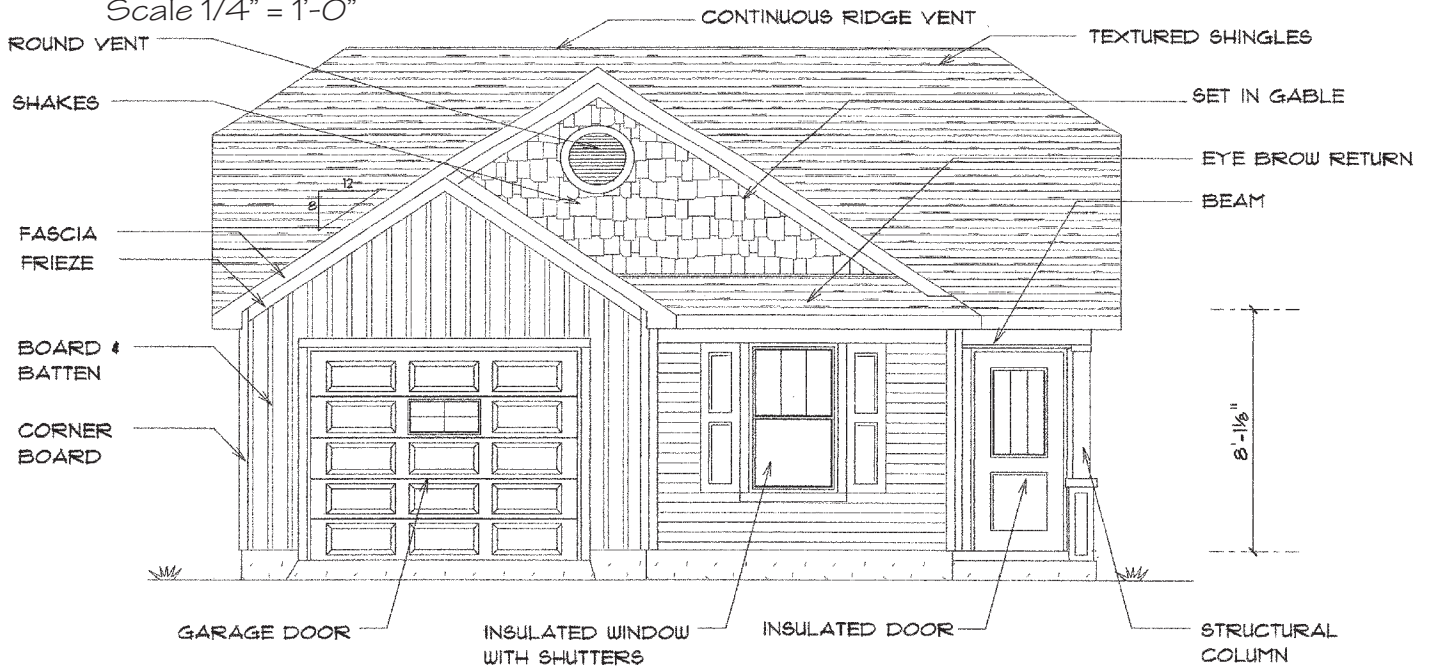


## OPTIONAL BATH

SCALE 1/4" = 1'-0"

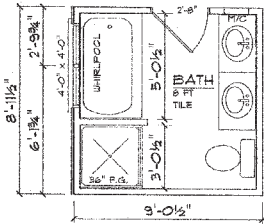

## FLOORPLAN

Scale 1/4" = 1'-0"

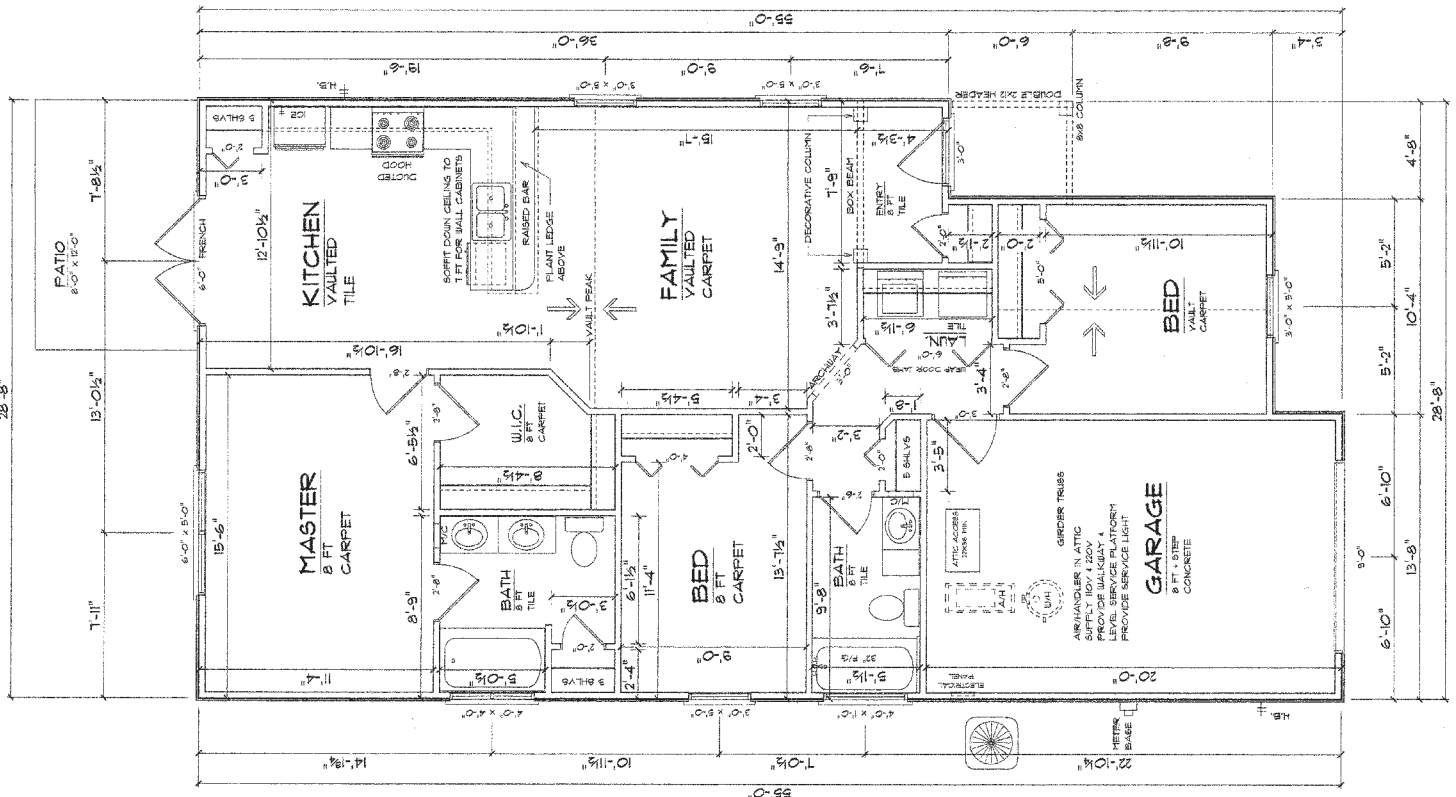

## SQUARE FOOTAGE\*

CONDITIONED	1200.0
GARAGE	277.3
FRONT PORCH	28.0
<b>TOTAL</b>	<b>1505.3</b>

\*approximate