


# THE PALMETTO II ~ \$179,900


## FRONT ELEVATION

Scale 1/4" = 1'-0"

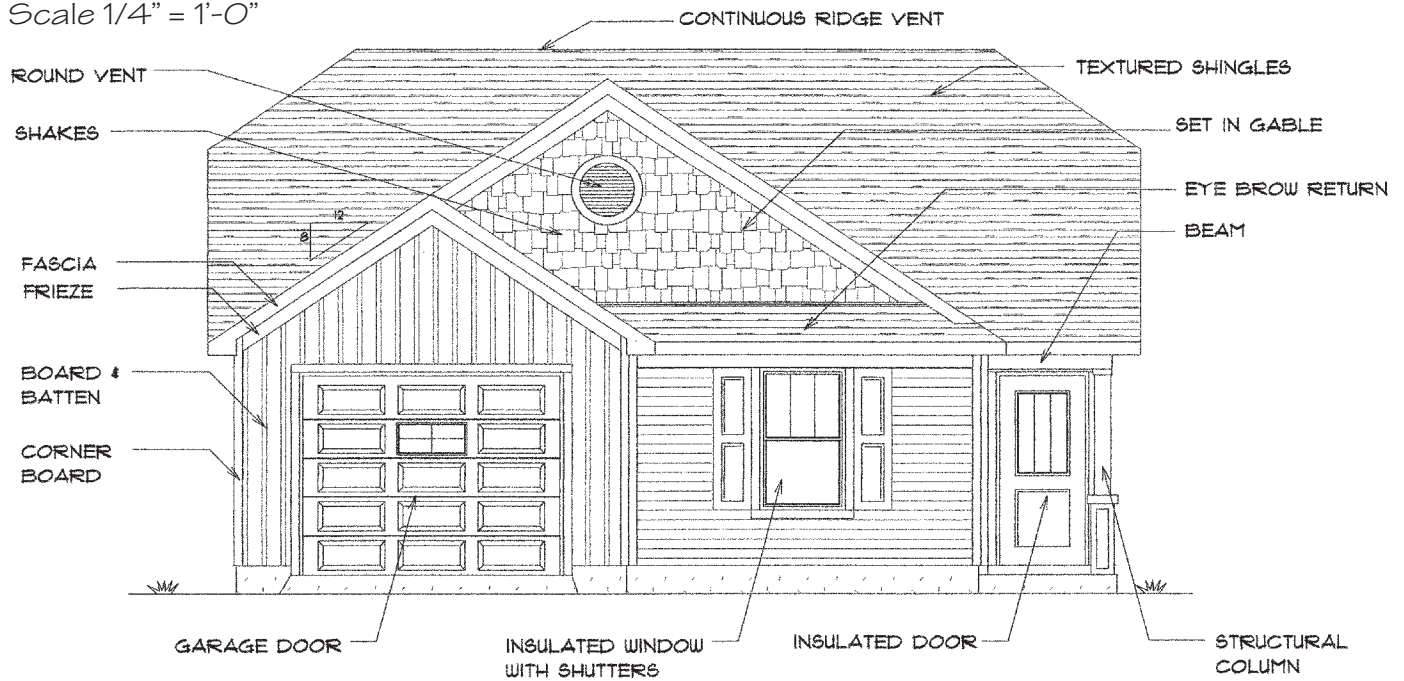

## OPTIONAL BATH

SCALE 1/4" = 1'-0"

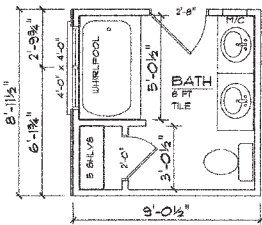

## FLOORPLAN

Scale 1/4" = 1'-0"

## SQUARE FOOTAGE\*

CONDITIONED	1375.0
GARAGE	277.3
FRONT PORCH	28.0
BACK PORCH	148.4
<b>TOTAL</b>	<b>1828.7</b>

\*approximate

