


# THE SAGO ~ \$174,900


## FRONT ELEVATION

Scale 1/4" = 1'-0"

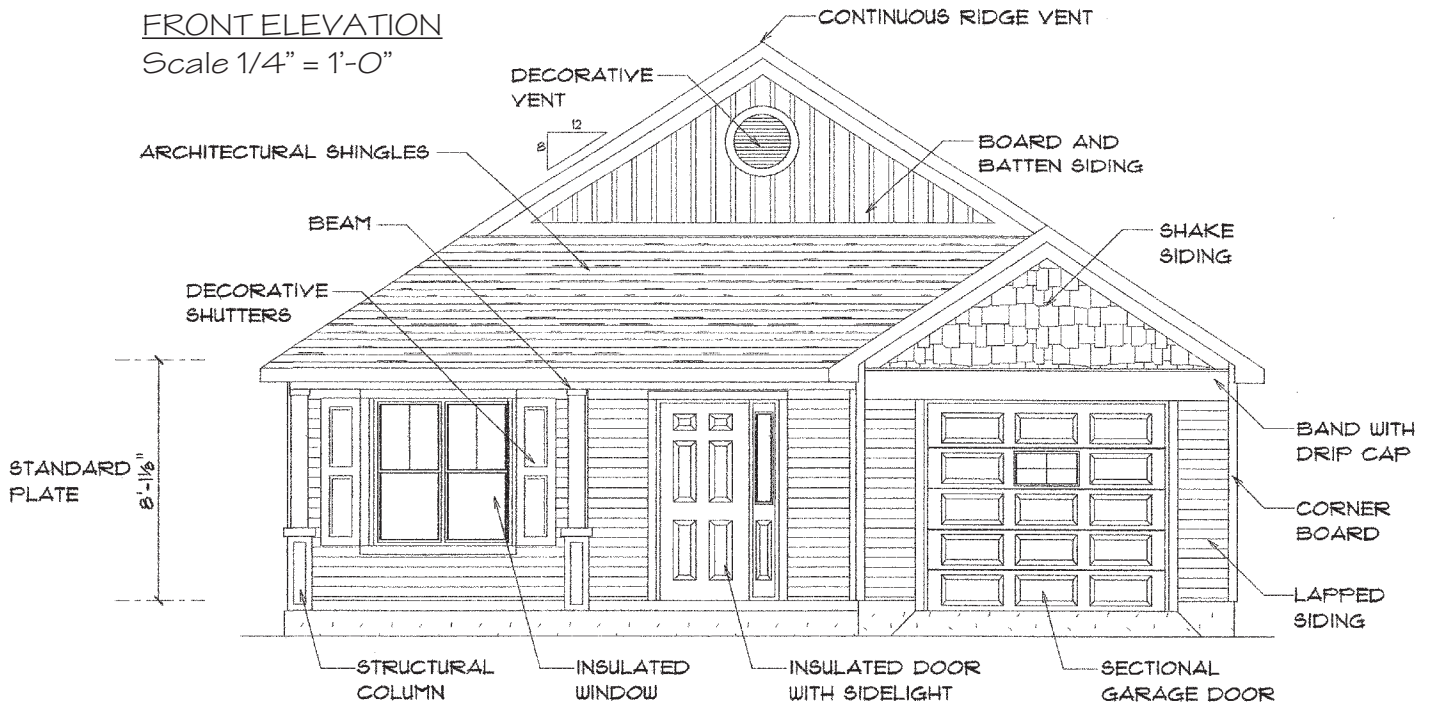

## OPTIONAL BATH

Scale 1/4" = 1'-0"

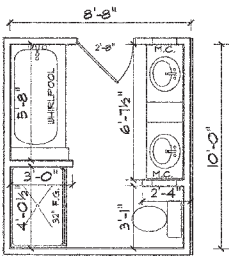

## FLOORPLAN

Scale 1/4" = 1'-0"

## SQUARE FOOTAGE\*

CONDITIONED	1275.0
GARAGE	276.6
FRONT PORCH	182.2
<b>TOTAL</b>	<b>1733.8</b>

\*approximate

