


THE SABAL ~ \$174,900

FRONT ELEVATION

Scale 1/4" = 1'-0"

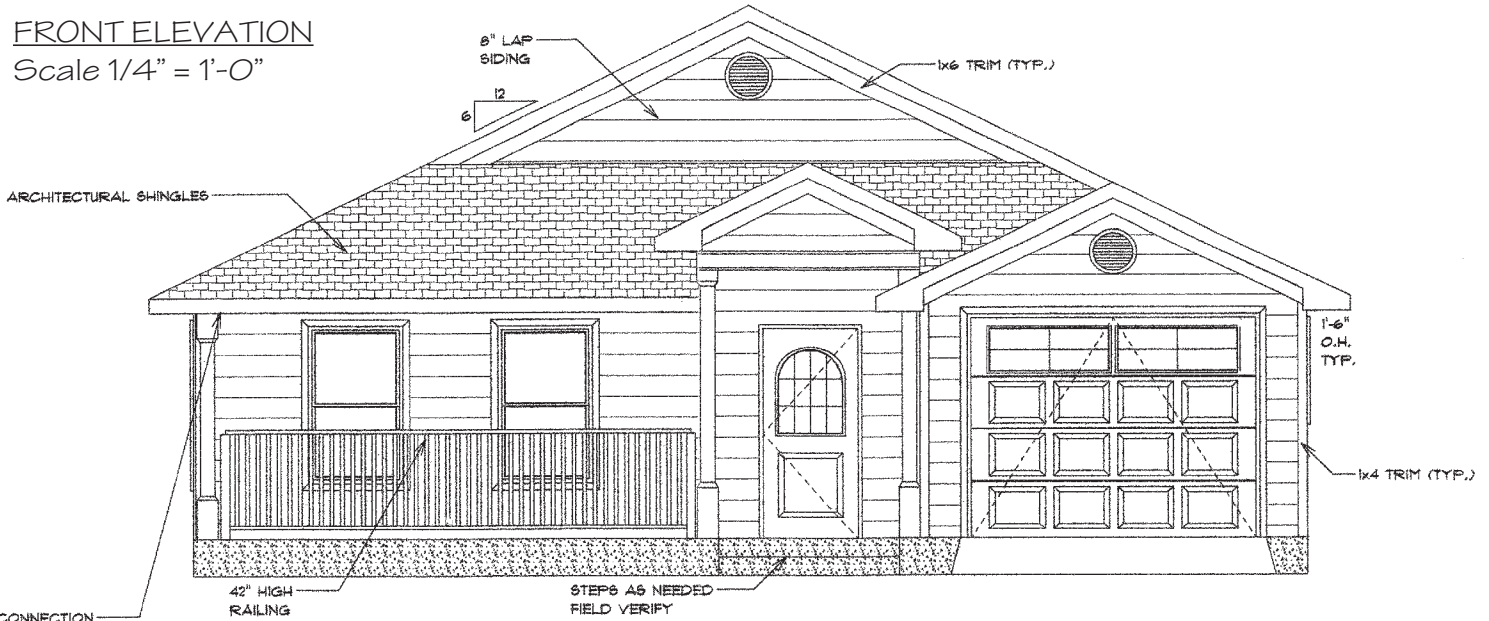

BEAM CONNECTION
MUST BE CONTINUOUS
THROUGH POST TO
FOUNDATION WITH
APPROVED ANCHORS


SQUARE FOOTAGE*

CONDITIONED	1250.0
GARAGE	242.0
FRONT PORCH	136.0
TOTAL	1628.0

*approximate

FLOORPLAN

Scale 1/4" = 1'-0"

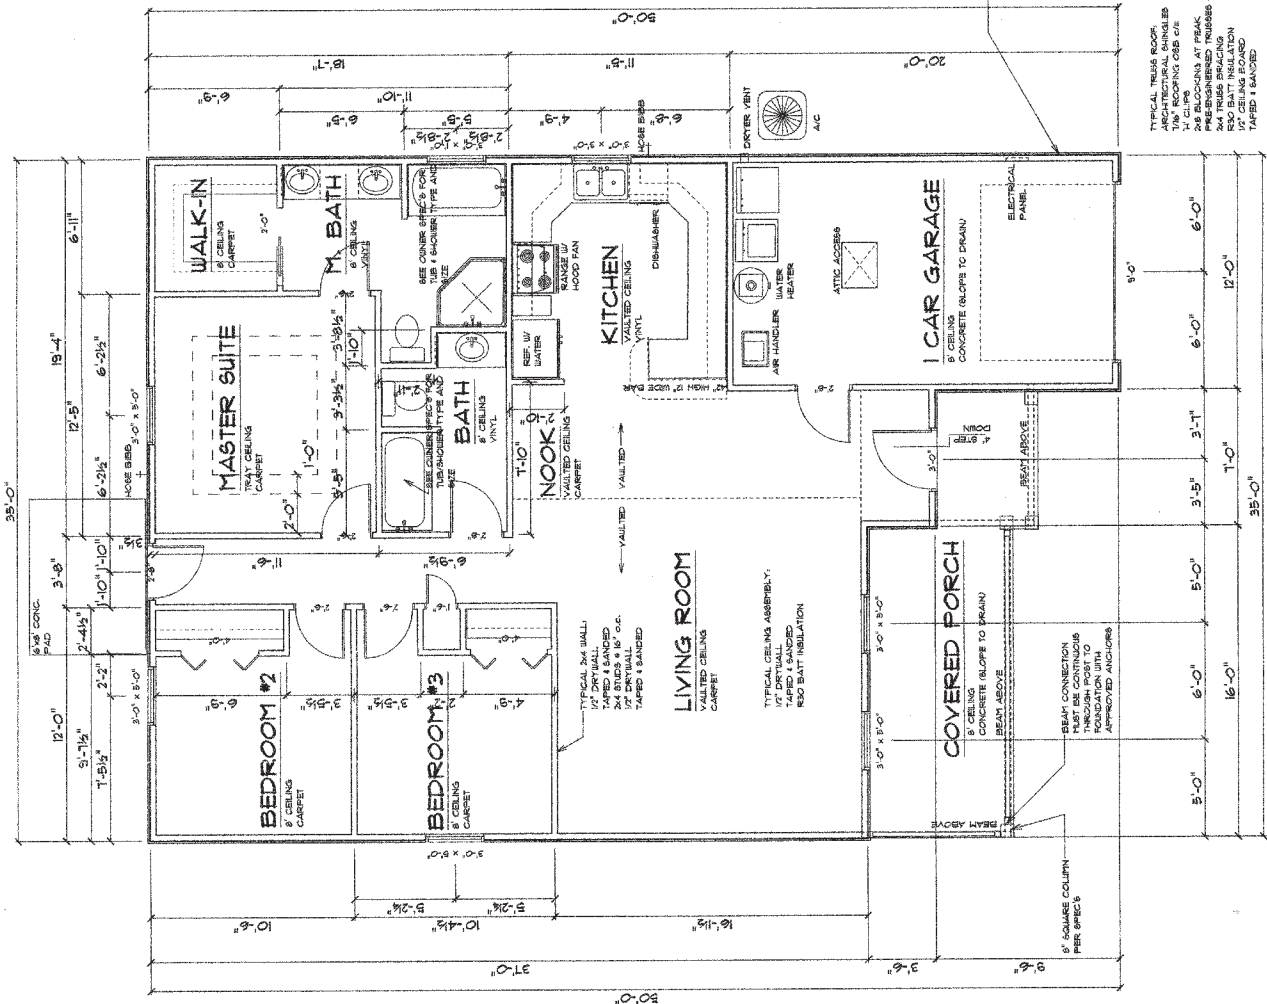

TYPICAL 2x6 EXTERIOR WALL
1\"/>

TYPICAL TRUSS ROOF
ARCHITECTURAL SHINGLES
1\"/>

TYPICAL 2x6 WALL
1\"/>

TYPICAL CEILING
1\"/>

1\"/>